


SIDE  
TRELLIS  
PATIO. 2"X8"

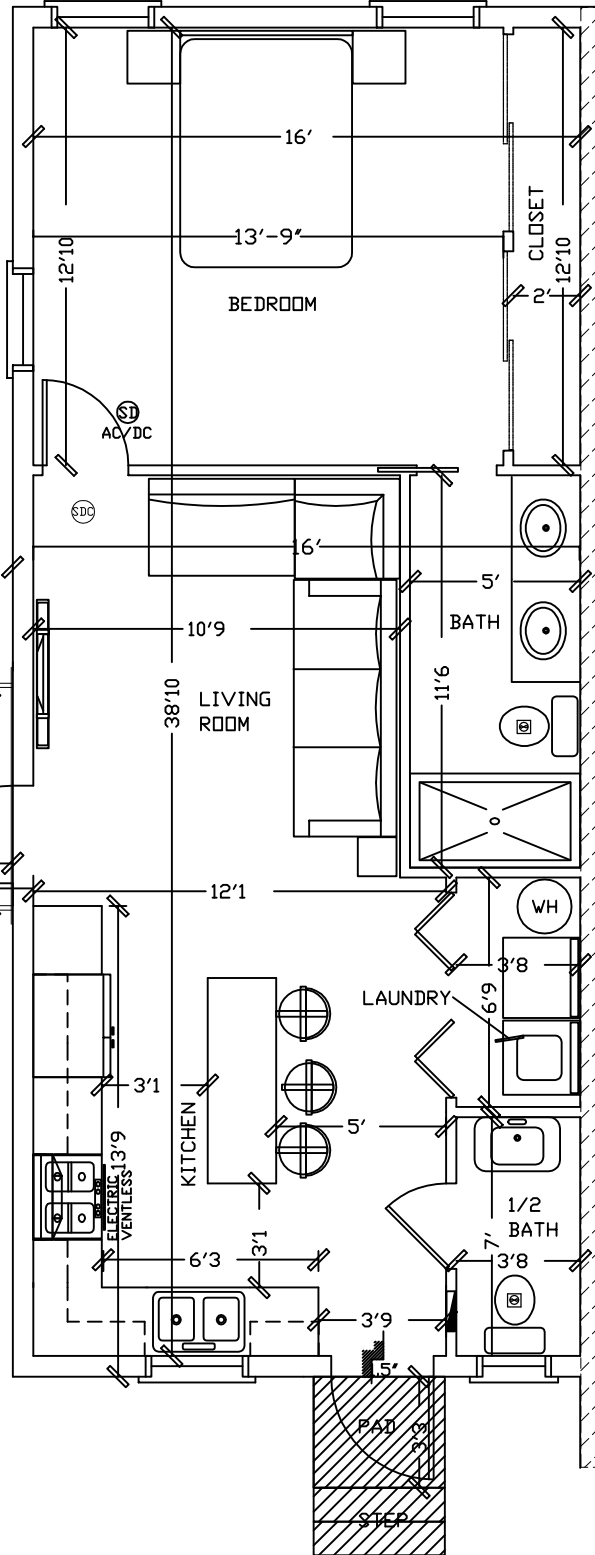

BUILDING BEYOND

**FLOOR PLAN LAYOUT**  
SCALE :- 1/4"=1'-0"