



BUILDING BEYOND

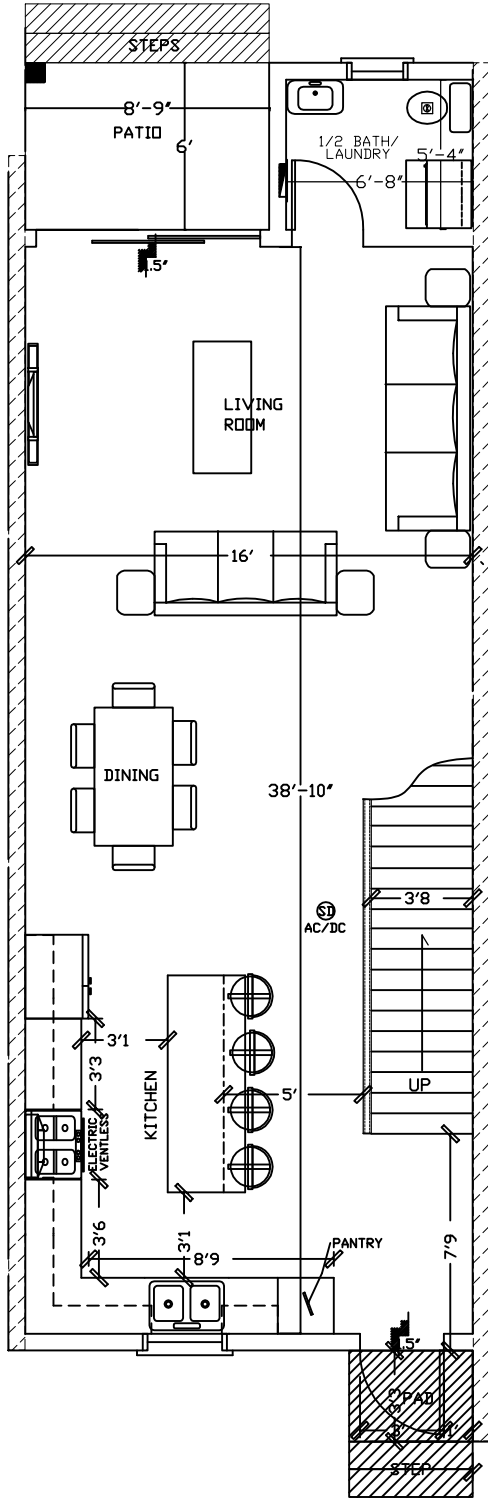

FLOOR PLAN LAYOUT
 SCALE :- 1/4"=1'-0"

BUILDING BEYOND

BUILDING BEYOND

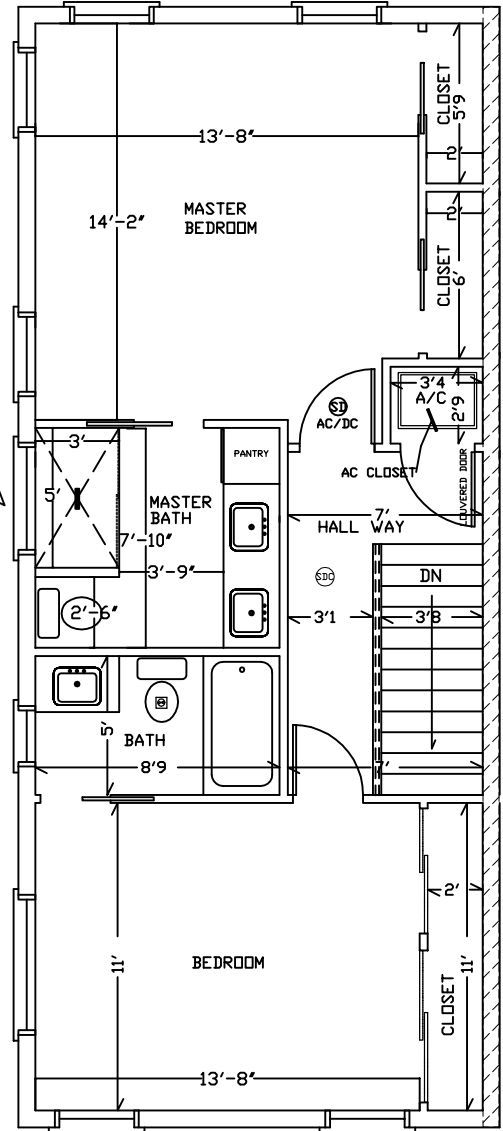

2nd FLOOR PLAN LAYOUT
 SCALE :- 1/4"=1'-0"

BUILDING BEYOND